

'A Gothic Tale' Lighting Plot


PROGENY THEATRE COMPANY

Director - Stephanie Doe

LD - Gary Richardson

VENUE - LPAC

DATE - 19th May 2013

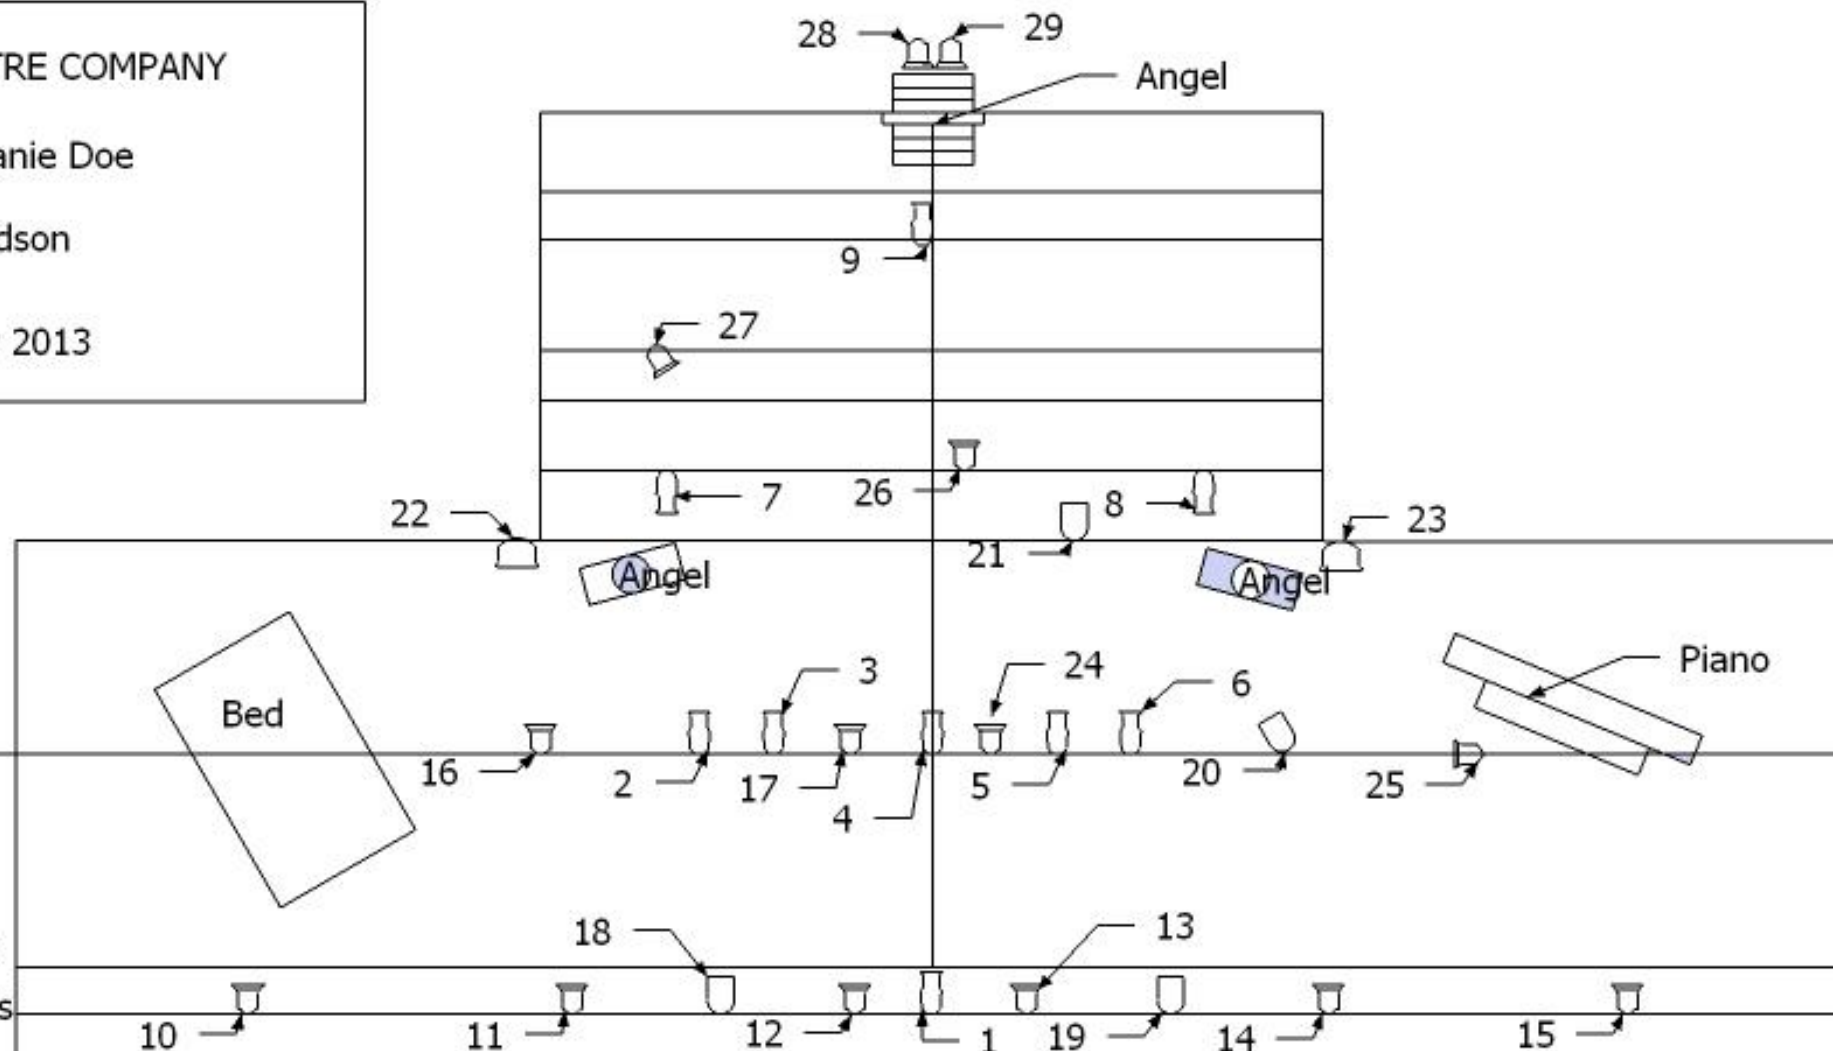

Units

-  9 x Profiles
-  2 x Floodlights
-  14 x 6" Fresnels
-  4 x PAR-cans
-  14 x 6" Fresnels
-  Barn-doors