

'A Gothic Tale' Lighting Plot







PROGENY THEATRE COMPANY


Director - Stephanie Doe

LD - Gary Richardson

VENUE - LPAC

DATE - 19th May 2013

Units	
	9 x Profiles
	2 x Floodlights
	14 x 6" Fresnels
	4 x PAR-cans
	14 x 6" Fresnels
	Barn-doors

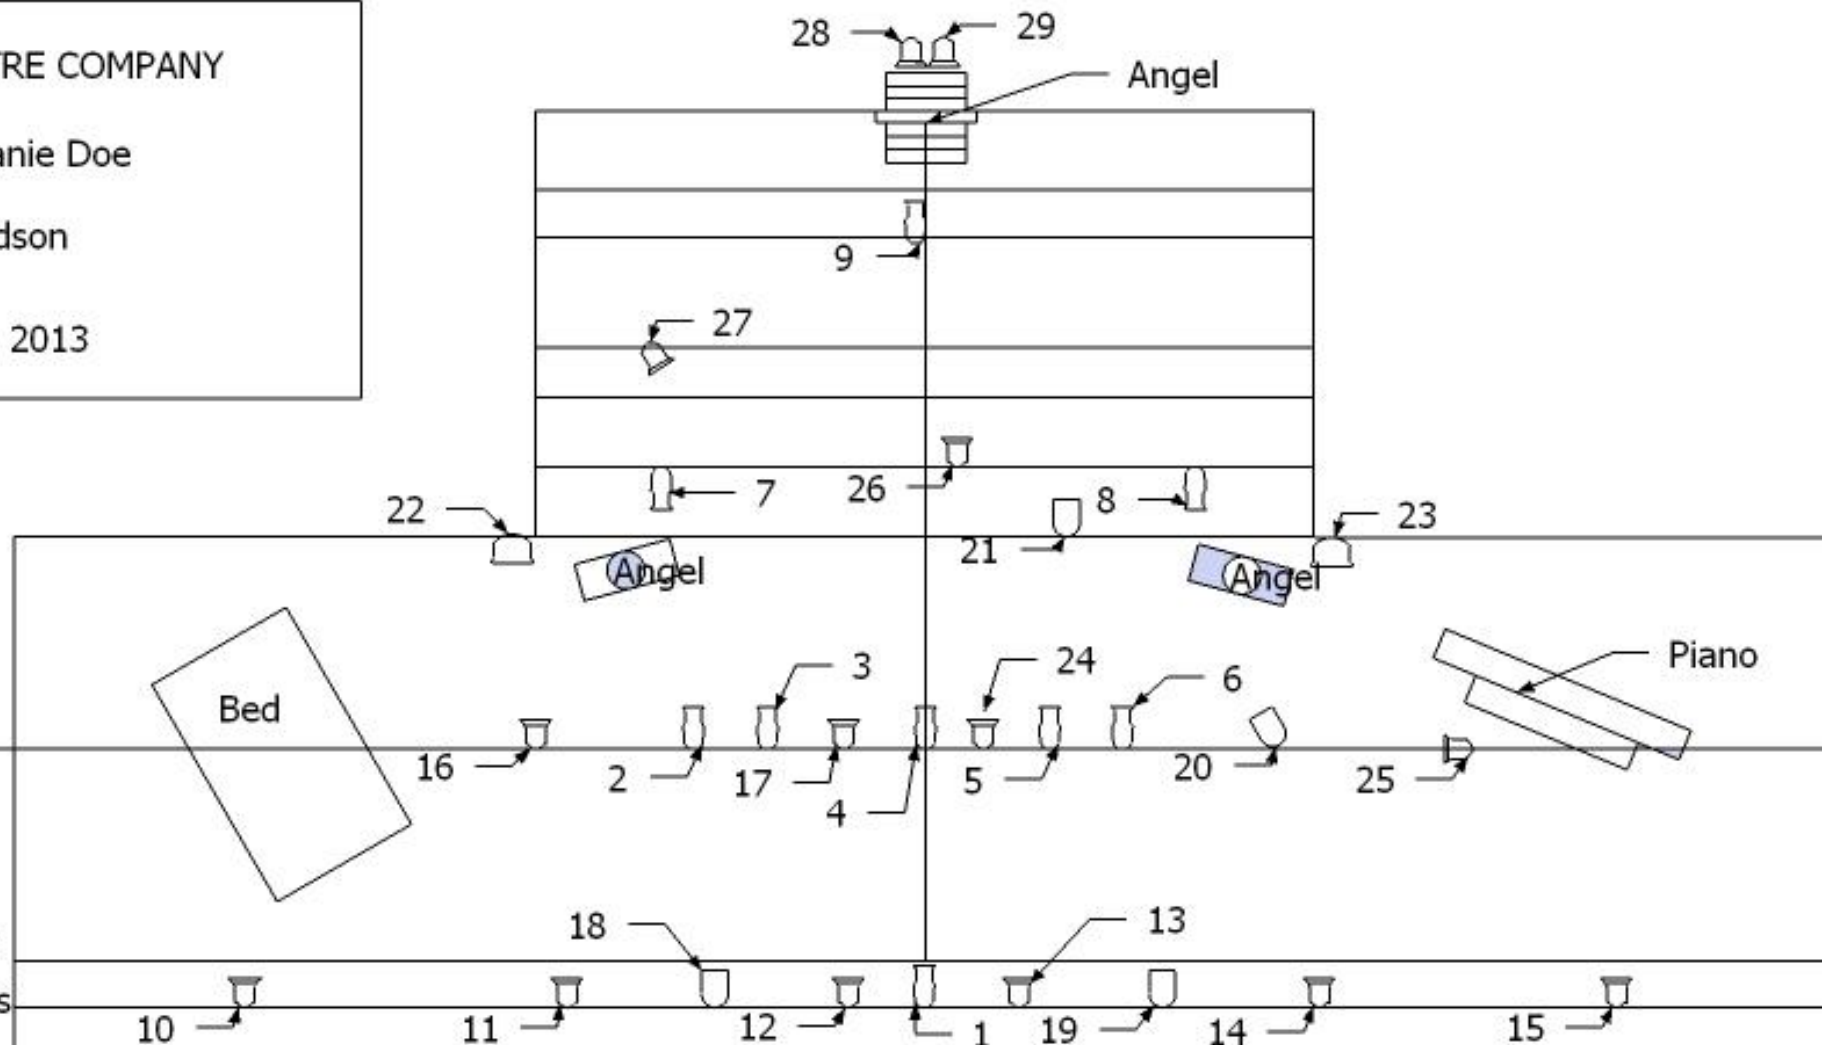

Lights 22, 23, 28 & 29 will be positioned on 3 x booms